
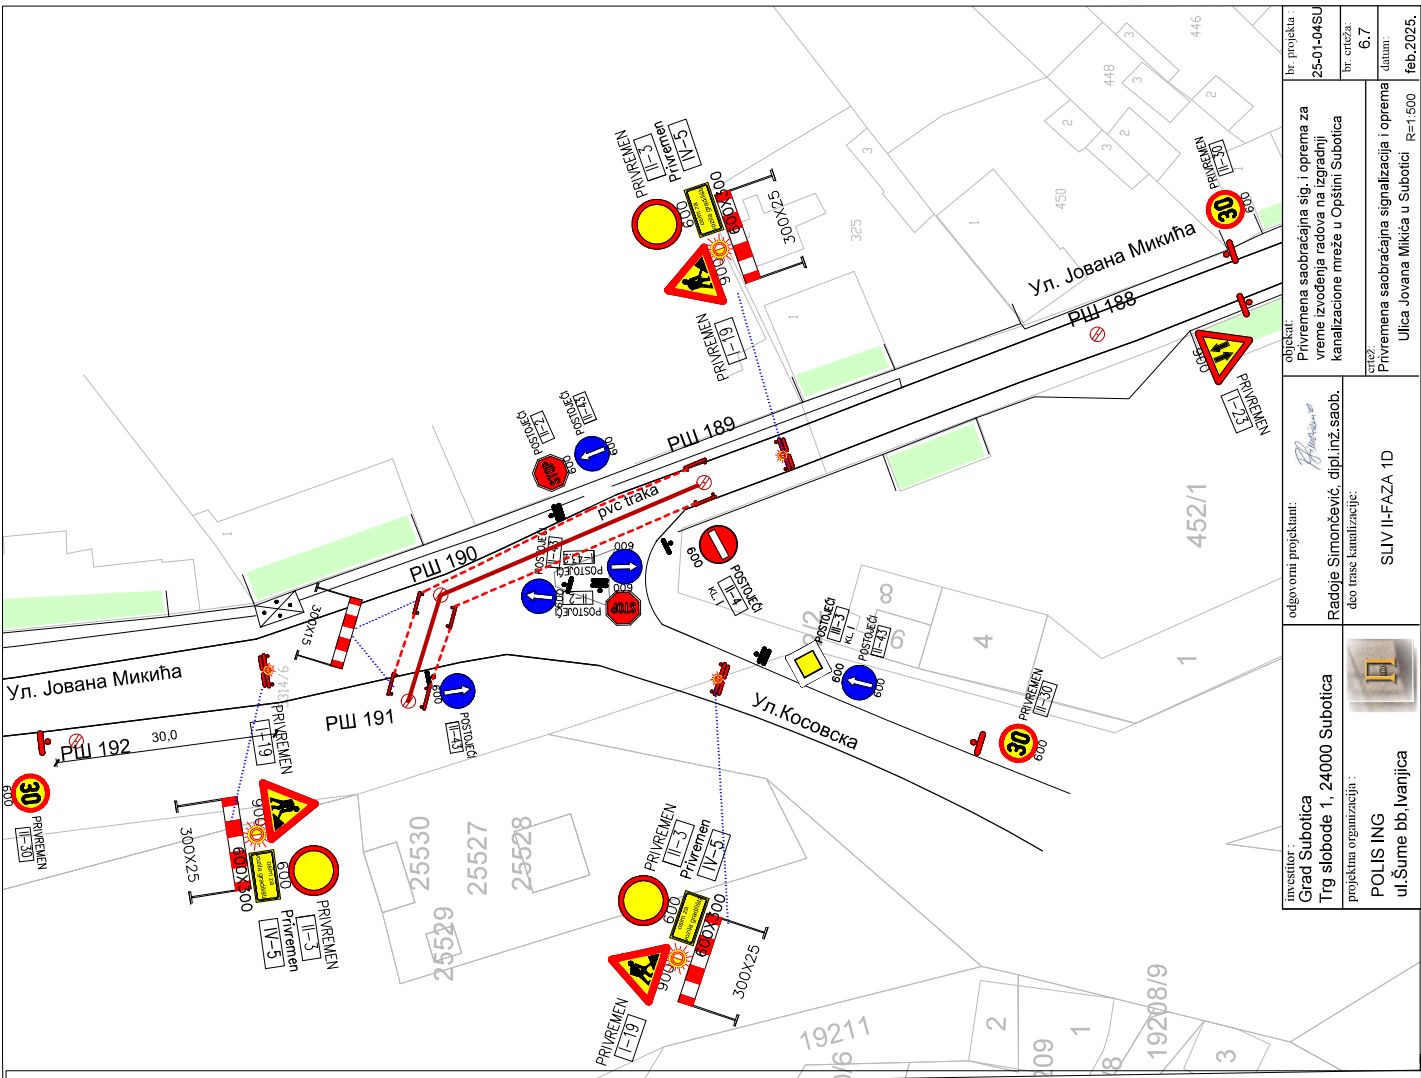
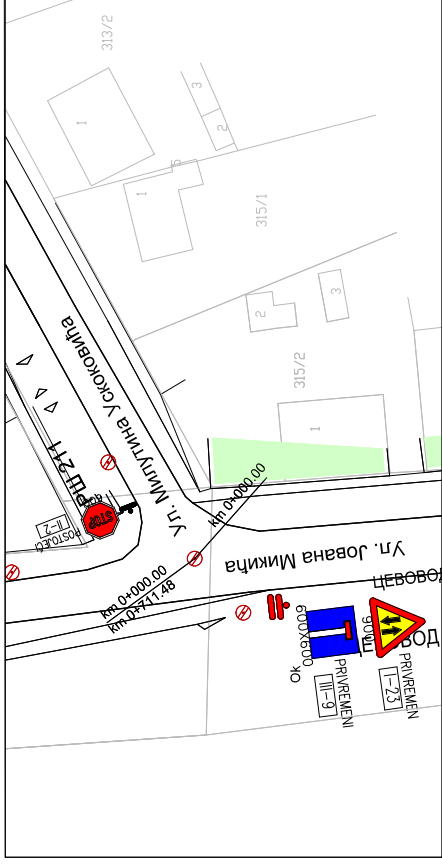
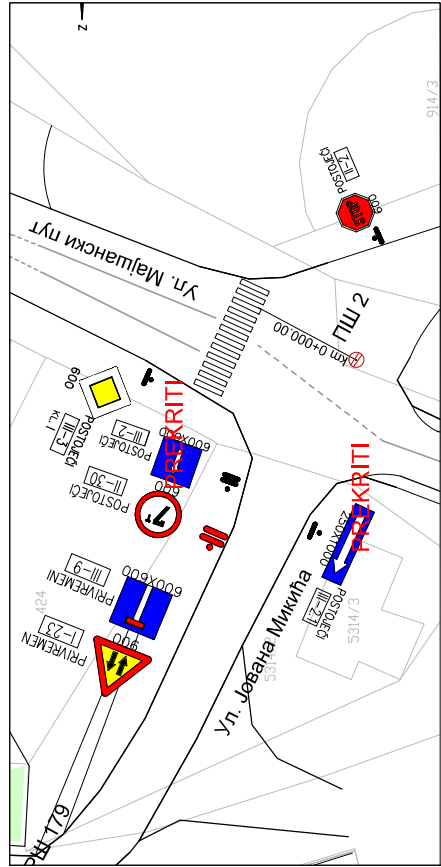


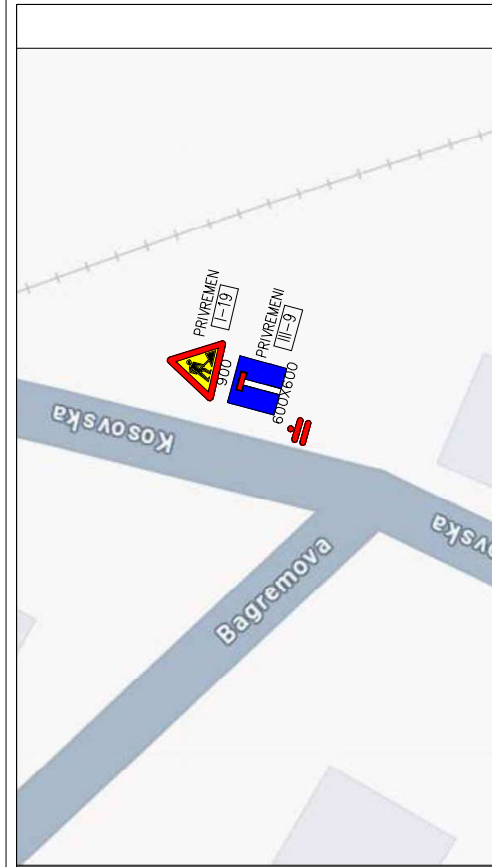

investitor:	Grad Subotica Trg slobode 1, 24000 Subotica	odgovorni projektant:	Radivoje Simončević, dipl. inž. saob. deo trase kanalizacije:	br. projekta:	25-01-04SU
projektna organizacija:	POLIS ING ul. Šume bb, Ivanjica			br. crteža:	6.7
				datum:	feb. 2025.
				opis:	Privremena saobraćajna sig. i oprema za vremene izvođenja radova na izgradnji kanalizacione mreže u Opštini Subotica
				opis:	Privremena saobraćajna signalizacija i oprema Ulica Jovana Mikića u Subotici R=1:500